






Block D Commercial Lease Plan - D5 Level 00
1 : 200

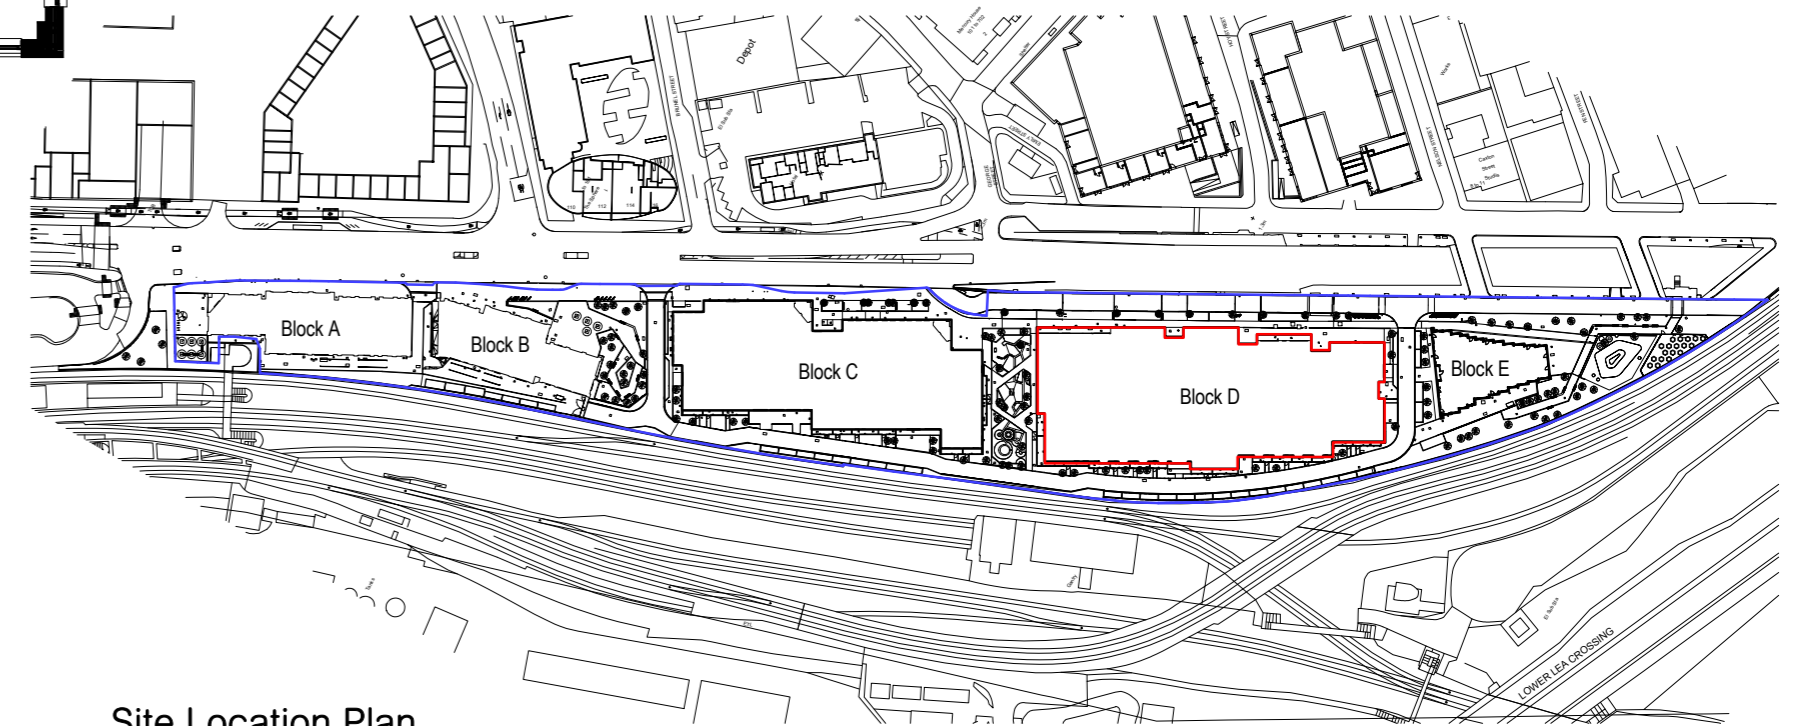

Site Location Plan
1 : 2500

— Unit Outline

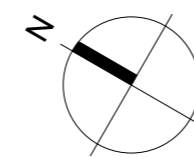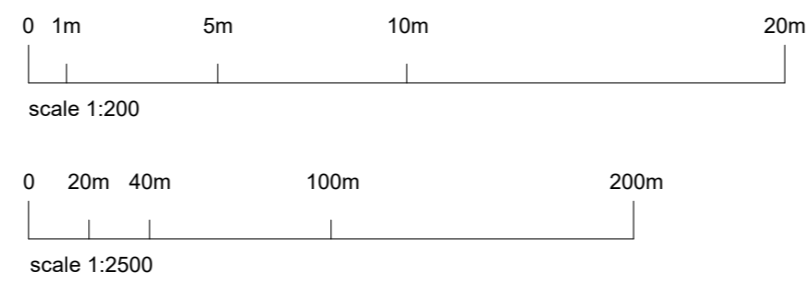

		Revisions
C1	01/12/21	CR Commercial Lease Plans Issue

project name: **M9011 Brunel Street**

drawing reference: Block D - Commercial Unit D5 - Lease Plan

document reference: 1582-9011_HUN_ZD_00_DR_A_10-D6005 C1

status: **FOR INFORMATION**

cad ref: C:\Users\C.Rooney\OneDrive - Hunters\01 Projects\1582-M9011-HUN-D-ZZ-M3-A-XX-0001_c.rooney\ALW3X(Recovery).rvt

date: 12/01/21

sheet:

scale: As indicated @ A2

Use figured dimensions only. All levels and dimensions to be checked on site. This drawing is to be read in conjunction with all other relevant drawings and specifications. Hunters is a trading name of Hunter & Partners Limited. © Hunter & Partners Limited. All rights reserved.

drawn: CR


checked:

hunters


Space One Beadon Road
London W6 0EA

T 020 8237 8200
F 020 8741 2814
mail@hunters.co.uk

www.hunters.co.uk




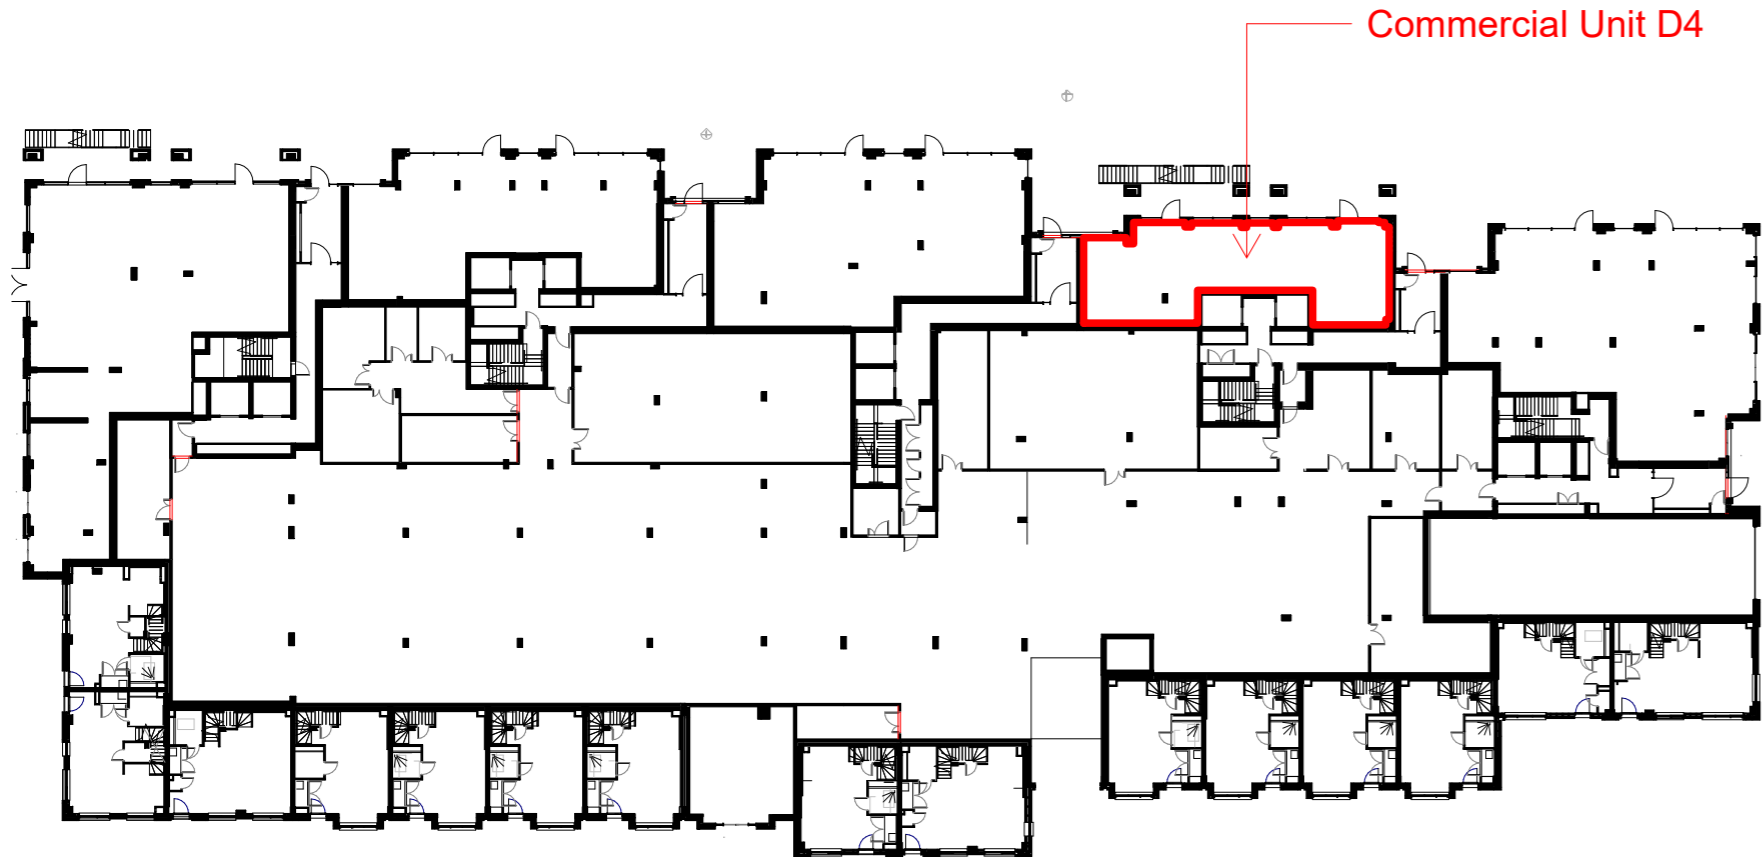


Block D Commercial Lease Plan - D4 Level 00
1 : 500

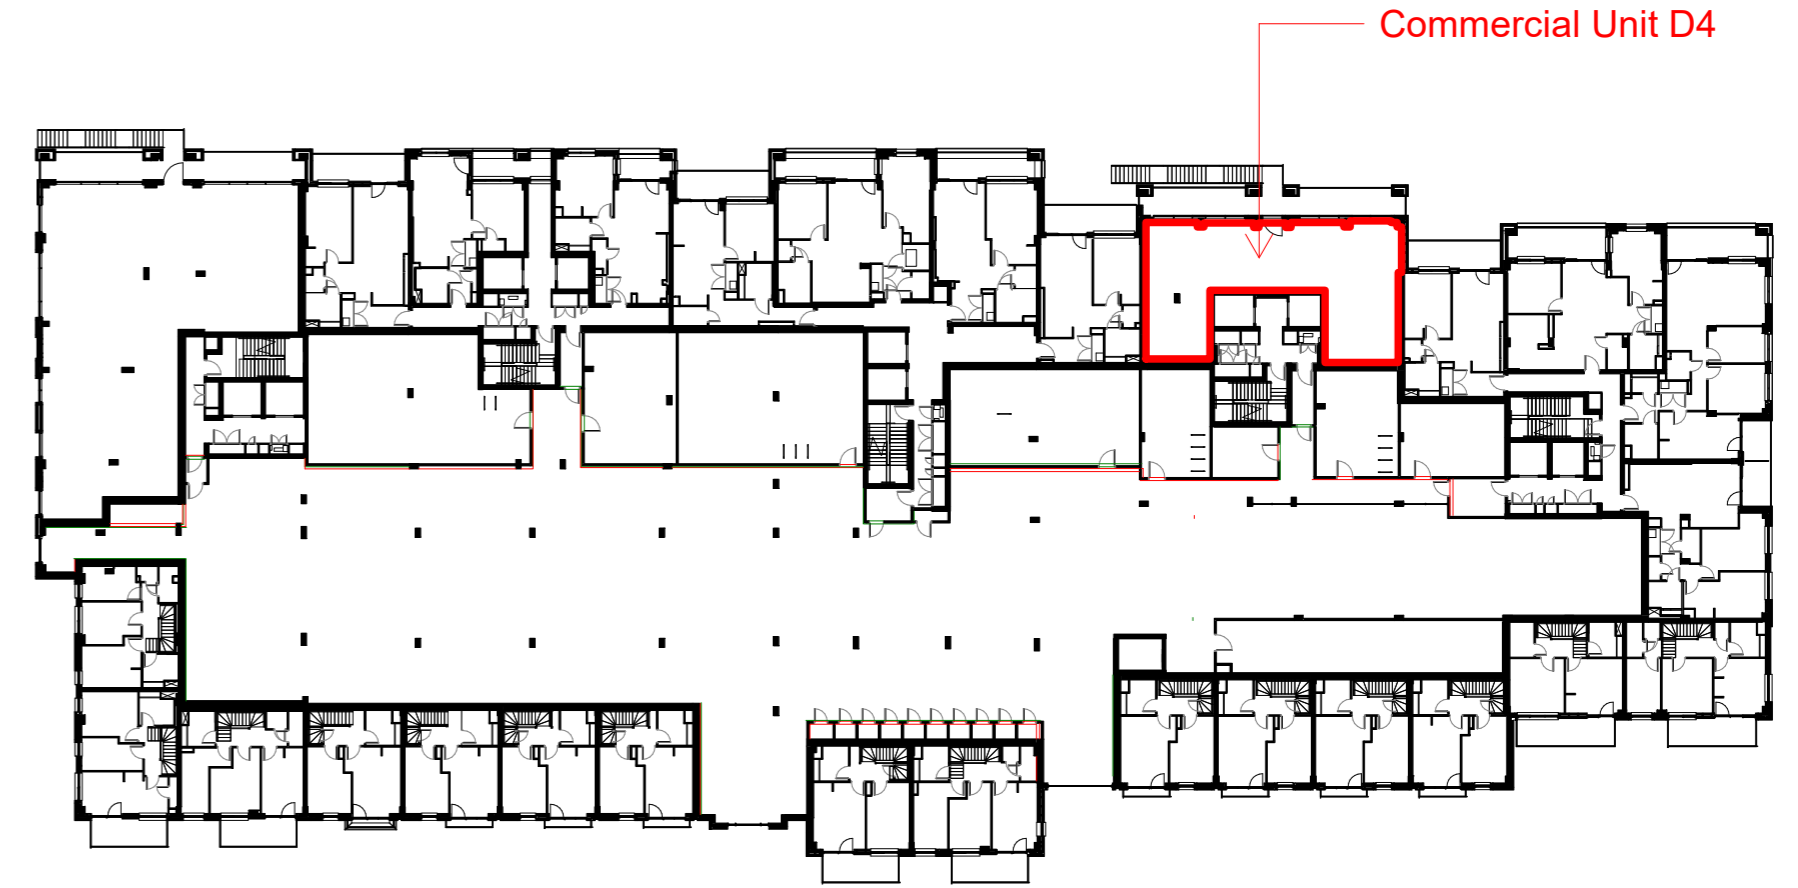

Block D Commercial Lease Plan - D4 Level 01
1 : 500

 Unit Outline

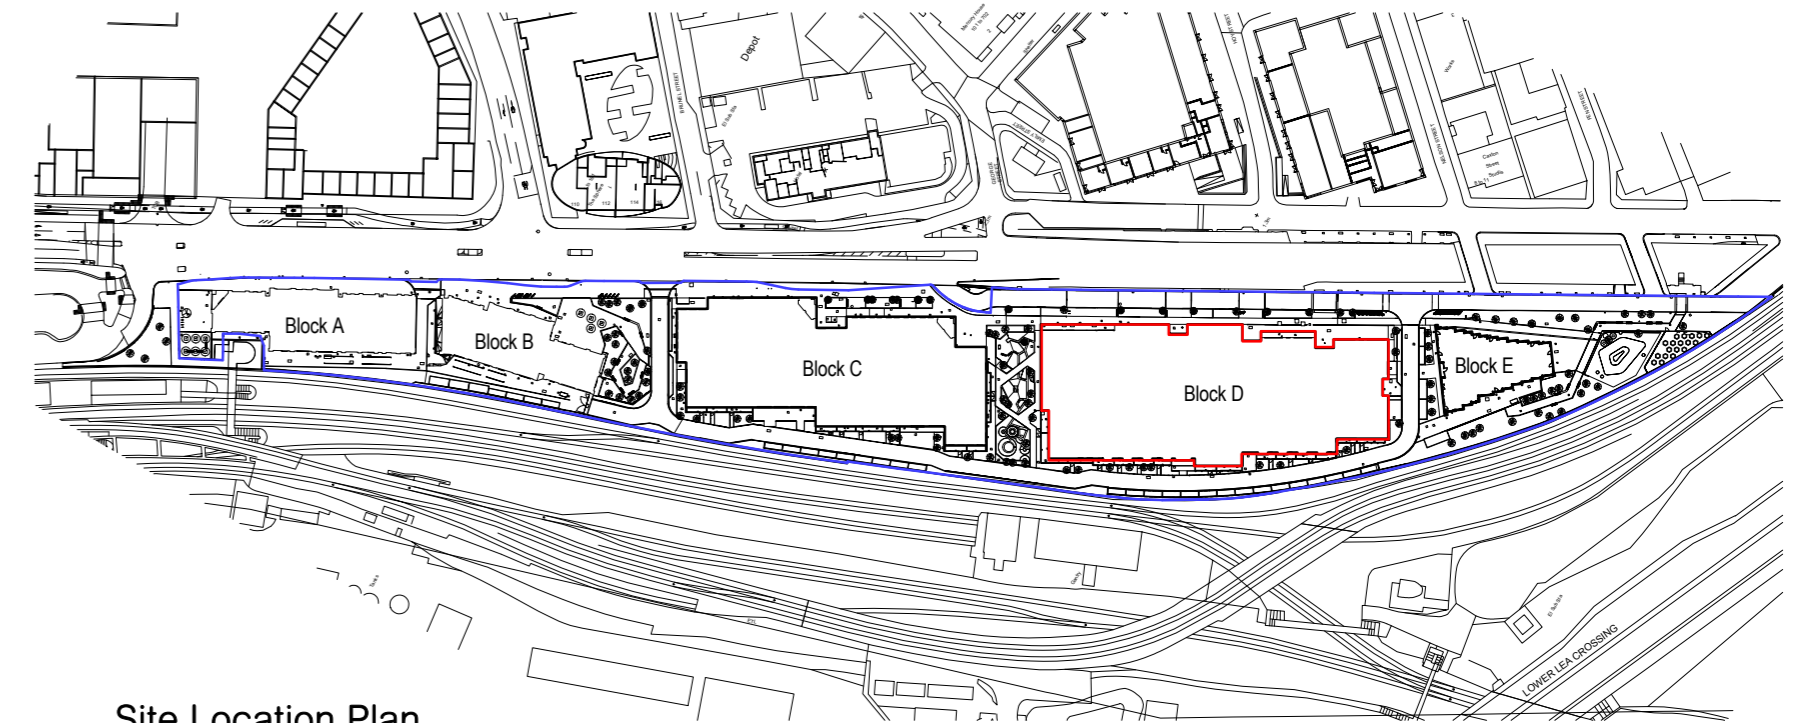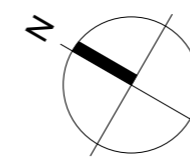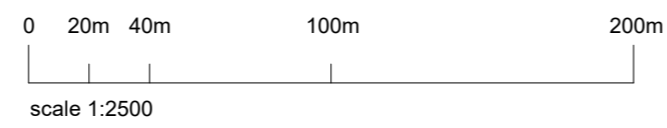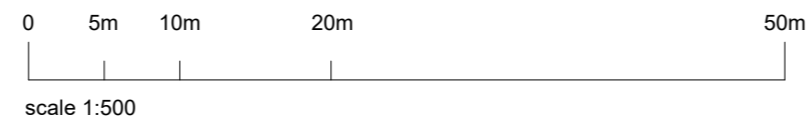

Site Location Plan
1 : 2500

		Revisions
C1	01/12/21	CR Commercial Lease Plans Issue

project name: **M9011 Brunel Street**

drawing reference: Block D - Commercial Unit D4 - Lease Plan

document reference: 1582-9011_HUN_ZD_00_DR_A_10-D6004 C1

status: **FOR INFORMATION**

cad ref: C:\Users\C.Rooney\OneDrive - Hunters\01 Projects\1582-M9011-HUN-D-ZZ-M3-A-XX-0001_c.rooneyALW3X(Recovery).rvt

date: 12/01/21

sheet: drawn: CR

scale: As indicated @ A2 checked:

Use figured dimensions only. All levels and dimensions to be checked on site. This drawing is to be read in conjunction with all other relevant drawings and specifications. Hunters is a trading name of Hunter & Partners Limited. © Hunter & Partners Limited. All rights reserved.

hunters


Space One Beadon Road
London W6 0EA

T 020 8237 8200
F 020 8741 2814
mail@hunters.co.uk


www.hunters.co.uk



Block D Commercial Lease Plan - D3 Level 00
1 : 200

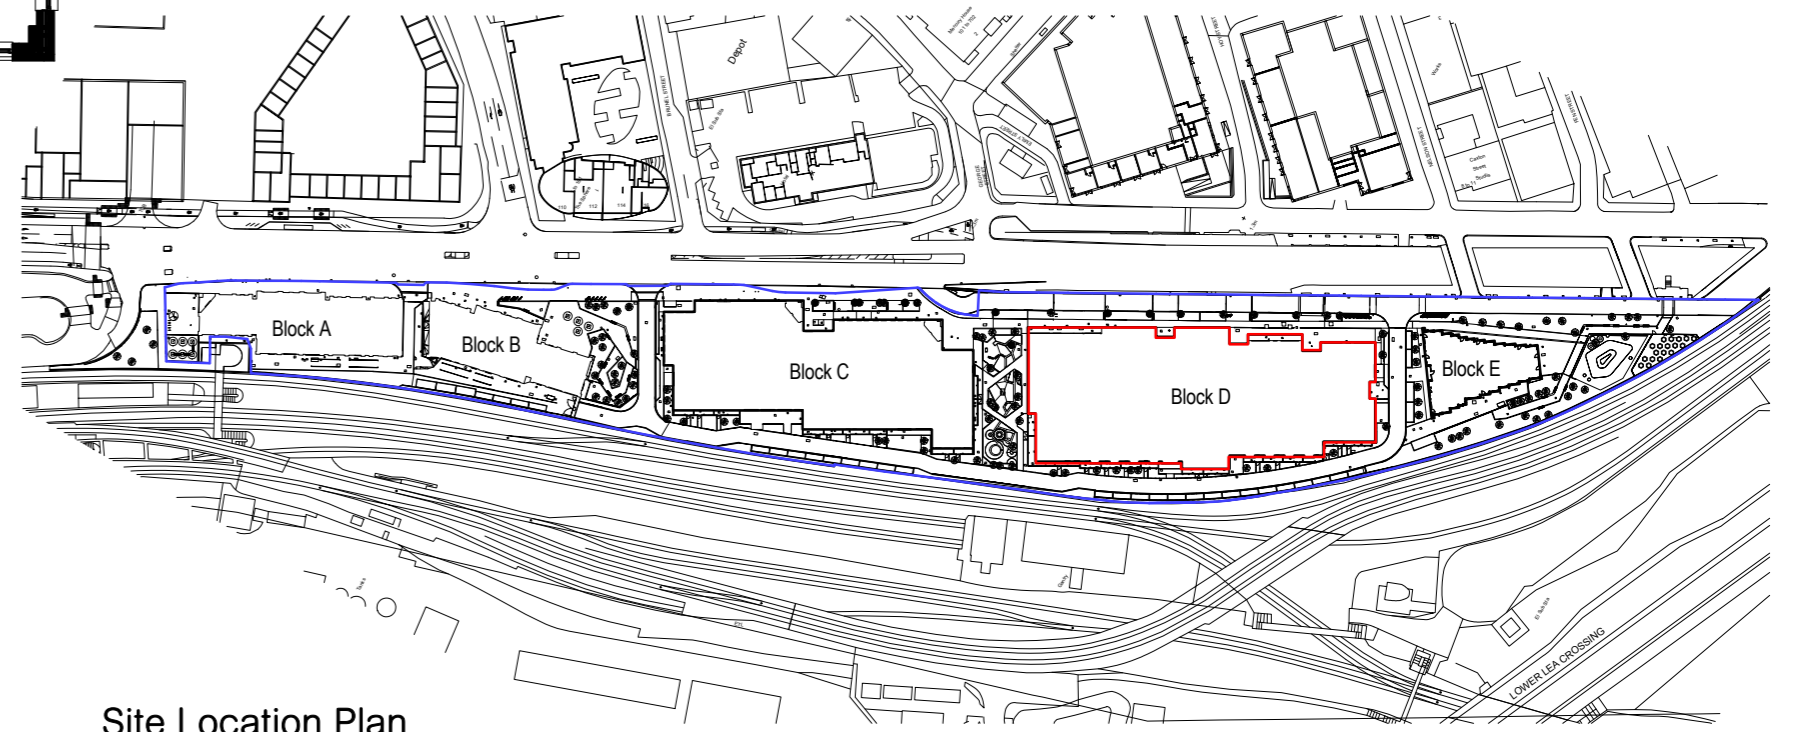

Site Location Plan
1 : 2500

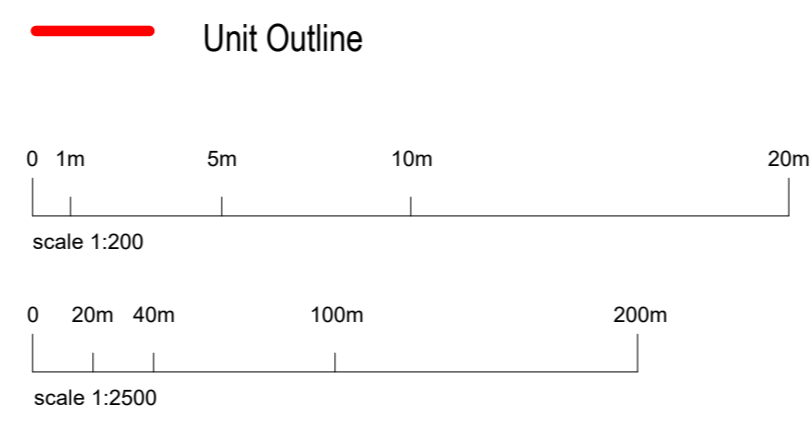


		Revisions	
C1	01/12/21	CR	Commercial Lease Plans Issue

project name: **M9011 Brunel Street**
drawing reference: Block D - Commercial Unit D3 - Lease Plan
document reference: 1582-9011_HUN_ZD_00_DR_A_10-D6003 C1
status: **FOR INFORMATION**
cad ref: C:\Users\C.Rooney\OneDrive - Hunters\01 Projects\1582-M9011-HUN-D-ZZ-M3-A-XX-0001_c.rooneyALW3X(Recovery).rvt


date: 12/01/21
sheet:
scale: As indicated @ A2
rev:
checked:
drawn: CR
checked:

hunters
Space One Beadon Road
London W6 0EA
T 020 8237 8200
F 020 8741 2814
mail@hunters.co.uk
www.hunters.co.uk


Use figured dimensions only. All levels and dimensions to be checked on site. This drawing is to be read in conjunction with all other relevant drawings and specifications. Hunters is a trading name of Hunter & Partners Limited. © Hunter & Partners Limited. All rights reserved.

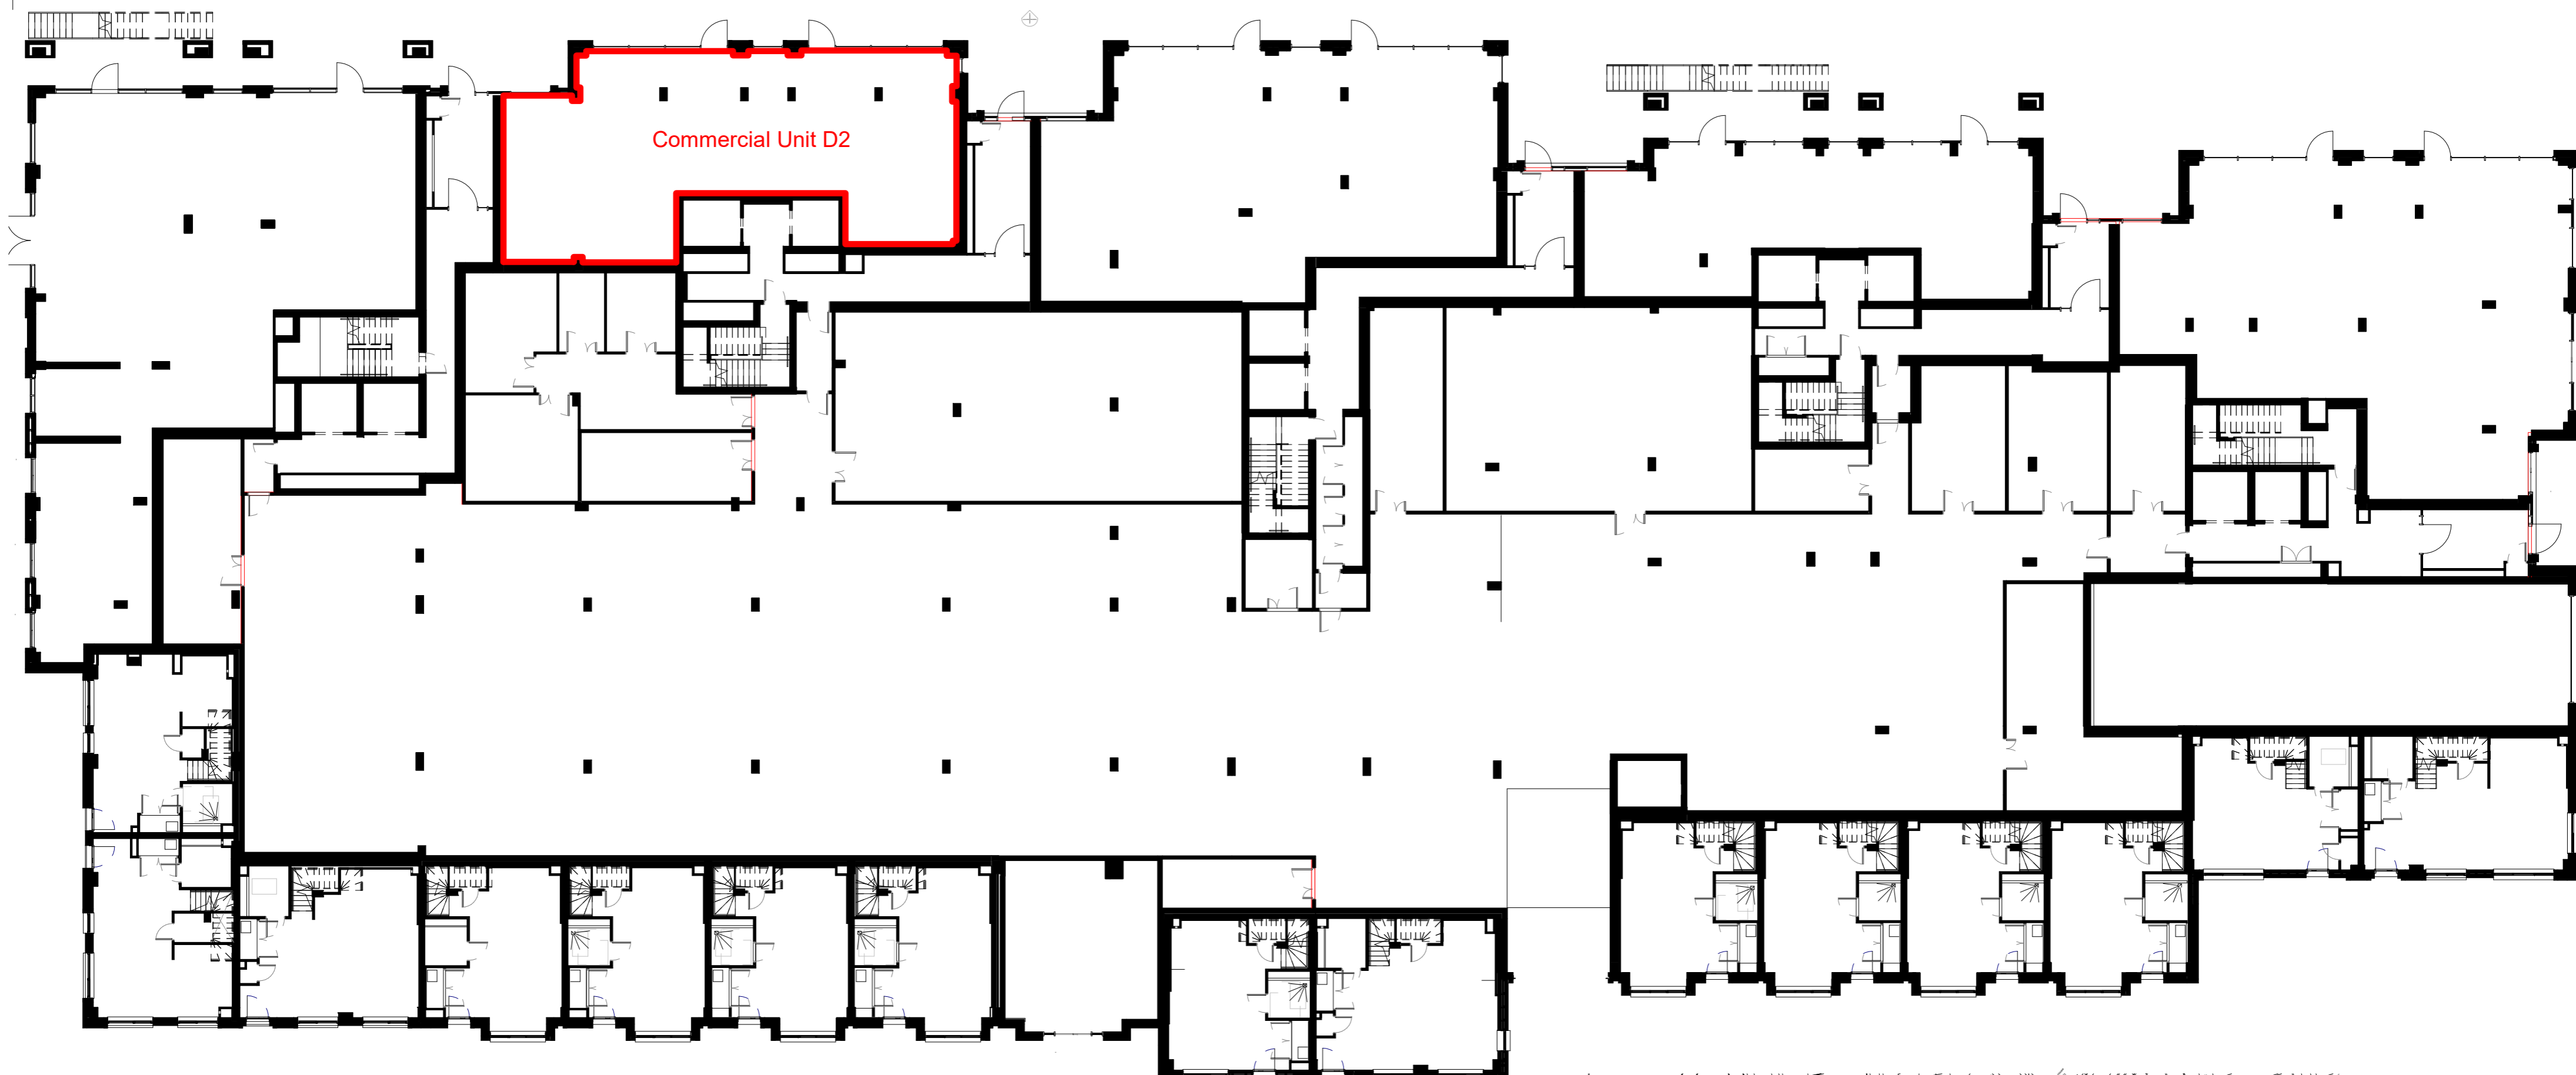

Block D Commercial Lease Plan - D2 Level 00
1 : 200

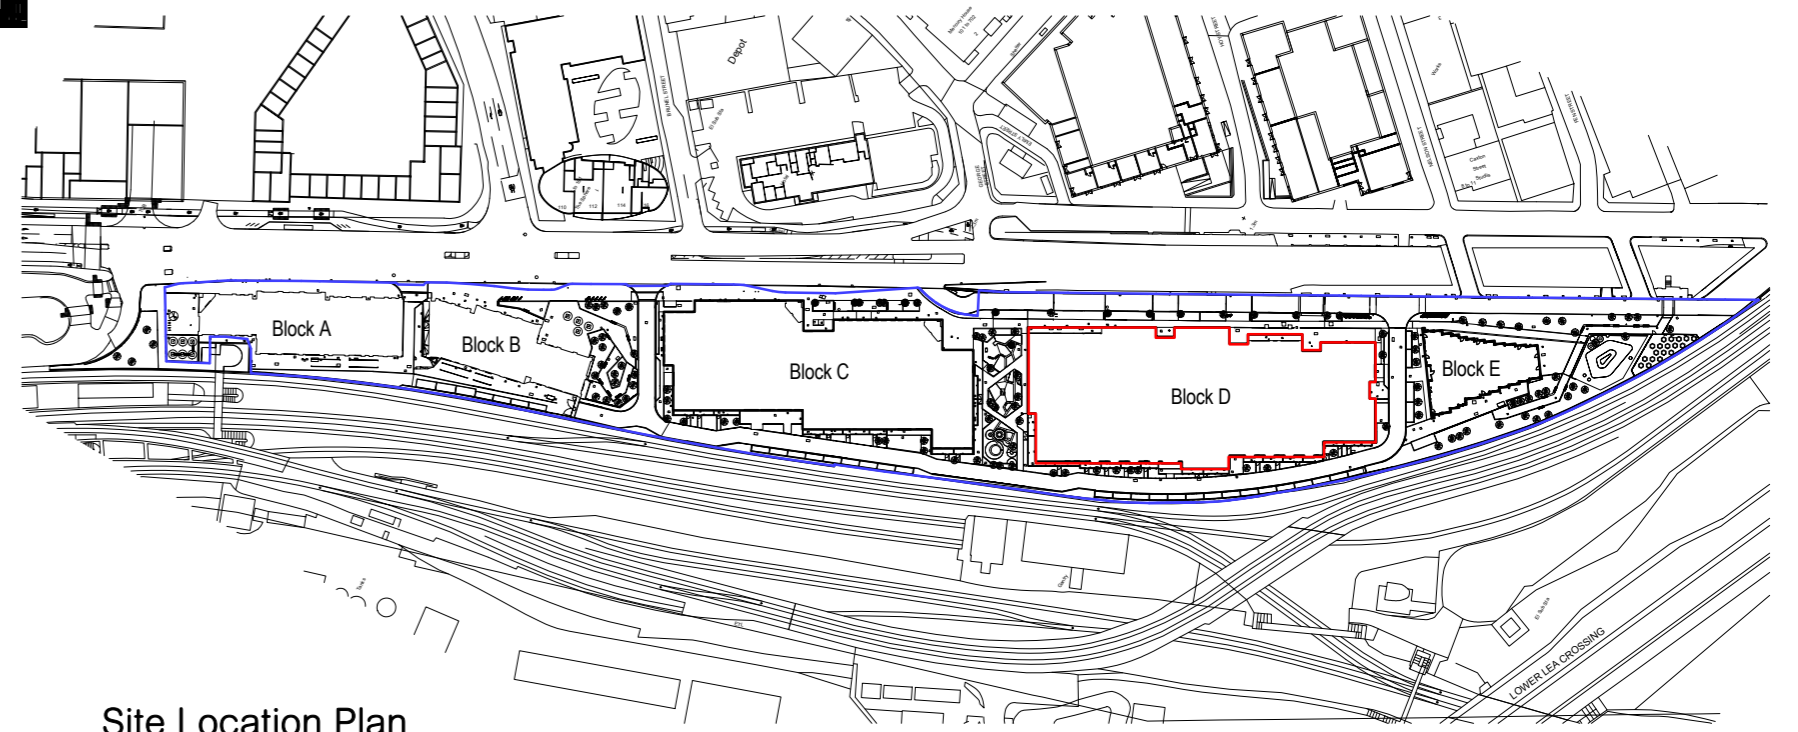

Site Location Plan
1 : 2500

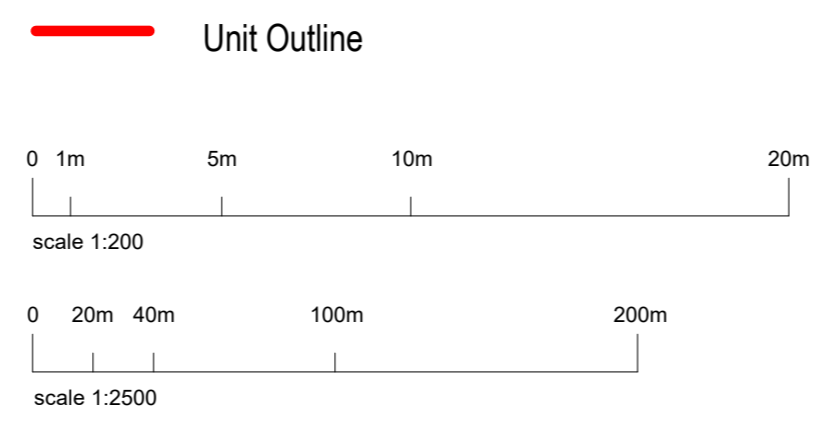


		Revisions	
C1	01/12/21	CR	Commercial Lease Plans Issue


project name: **M9011 Brunel Street**
drawing reference: Block D - Commercial Unit D2 - Lease Plan
document reference: 1582-9011_HUN_ZD_00_DR_A_10-D6002
status: **FOR INFORMATION**
cad ref: C:\Users\C.Rooney\OneDrive - Hunters\01
Projects\1582-M9011-HUN-D-ZZ-M3-A-XX-0001_c.rooney\ALW3X(Recovery).rvt

date: 12/01/21
sheet: drawn: CR
scale: As indicated @ A2 checked:
Use figured dimensions only. All levels and dimensions to be checked on site. This drawing is to be read in conjunction with all other relevant drawings and specifications. Hunters is a trading name of Hunter & Partners Limited. © Hunter & Partners Limited. All rights reserved.



hunters
Space One Beadon Road
London W6 0EA
T 020 8237 8200
F 020 8741 2814
mail@hunters.co.uk
www.hunters.co.uk

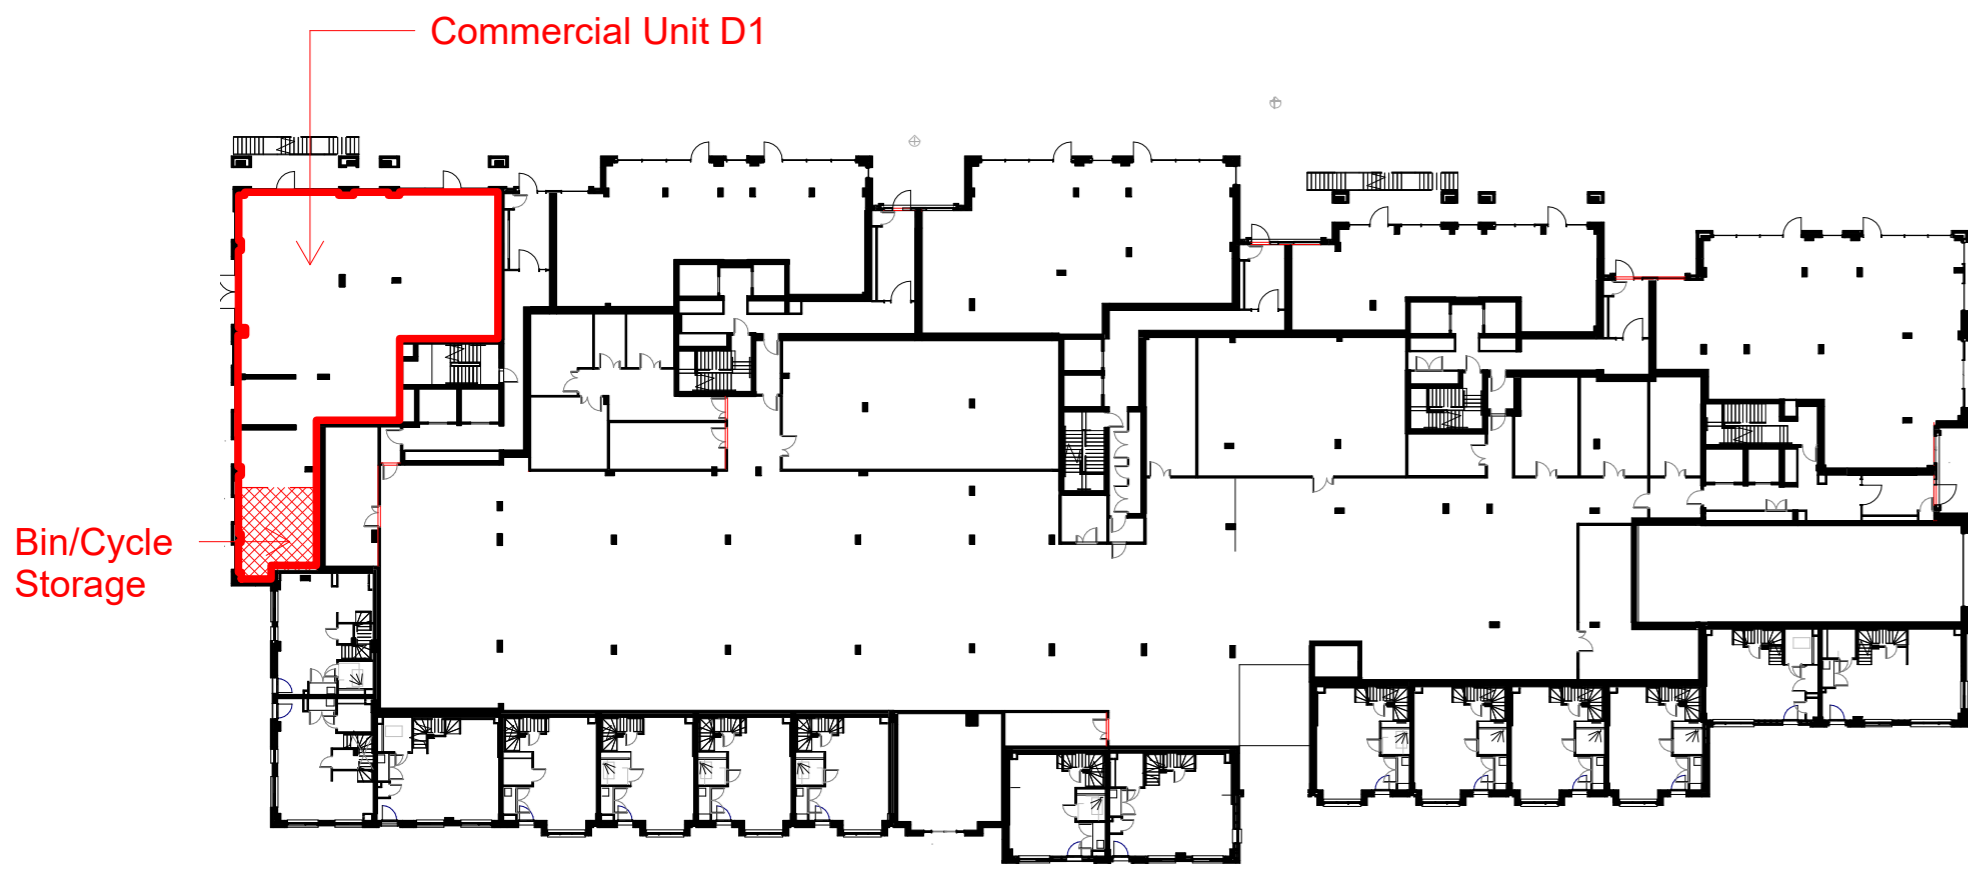

Block D Commercial Lease Plan - D1 Level 00
1 : 500

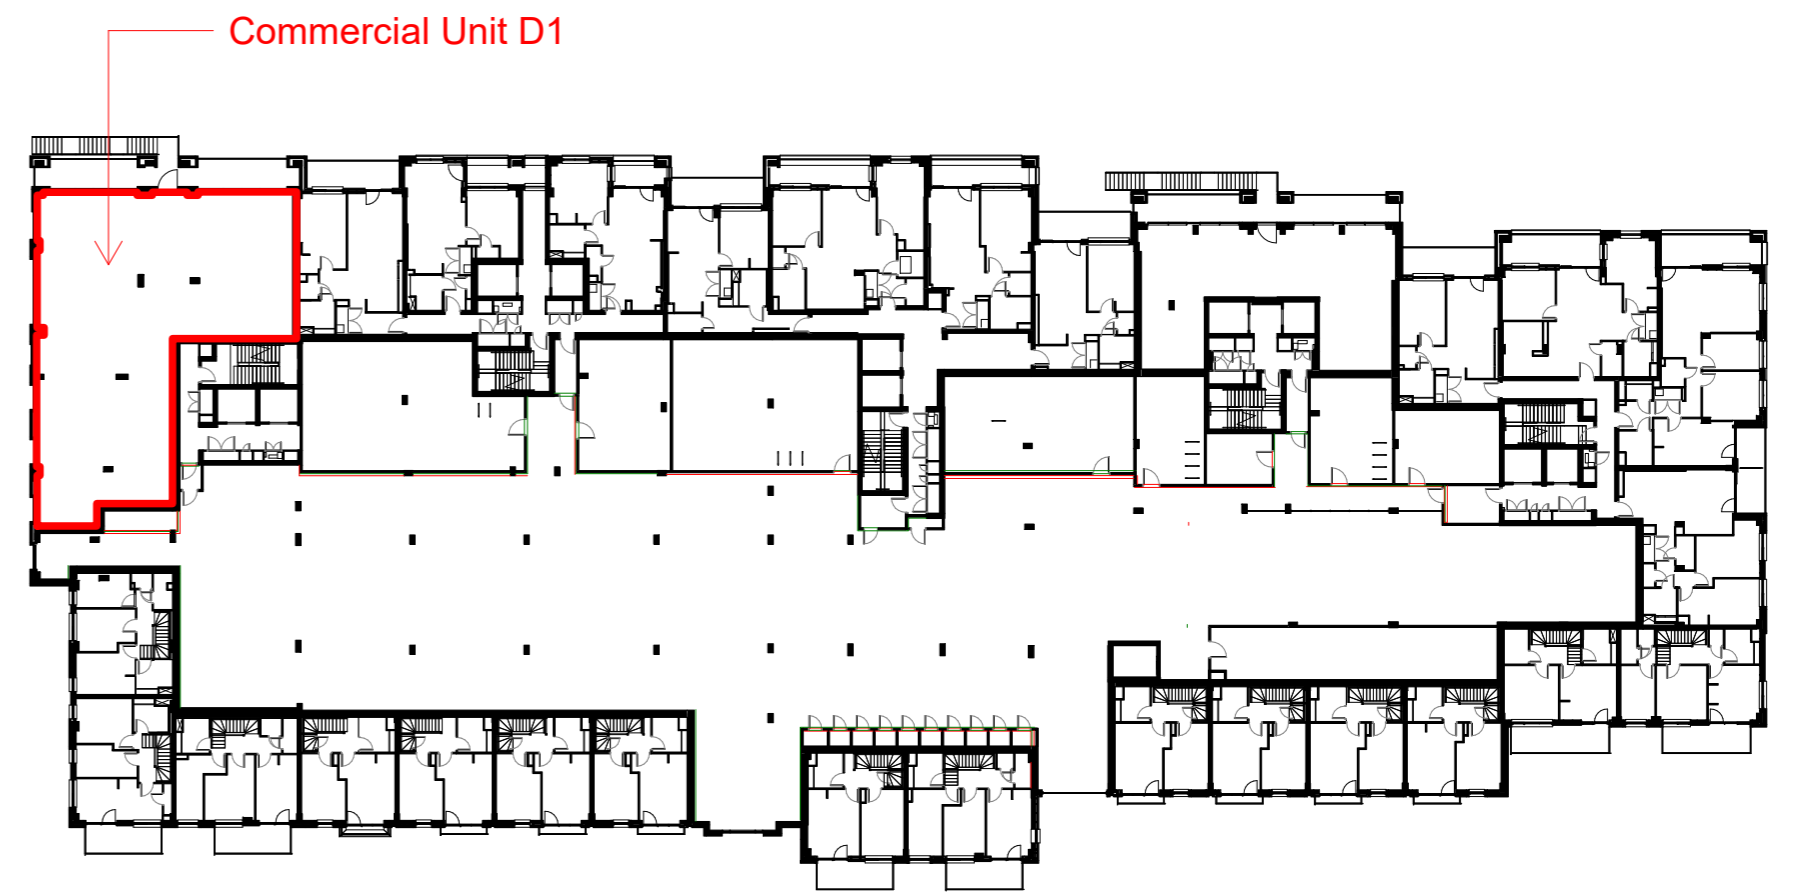

Block D Commercial Lease Plan - D1 Level 01
1 : 500

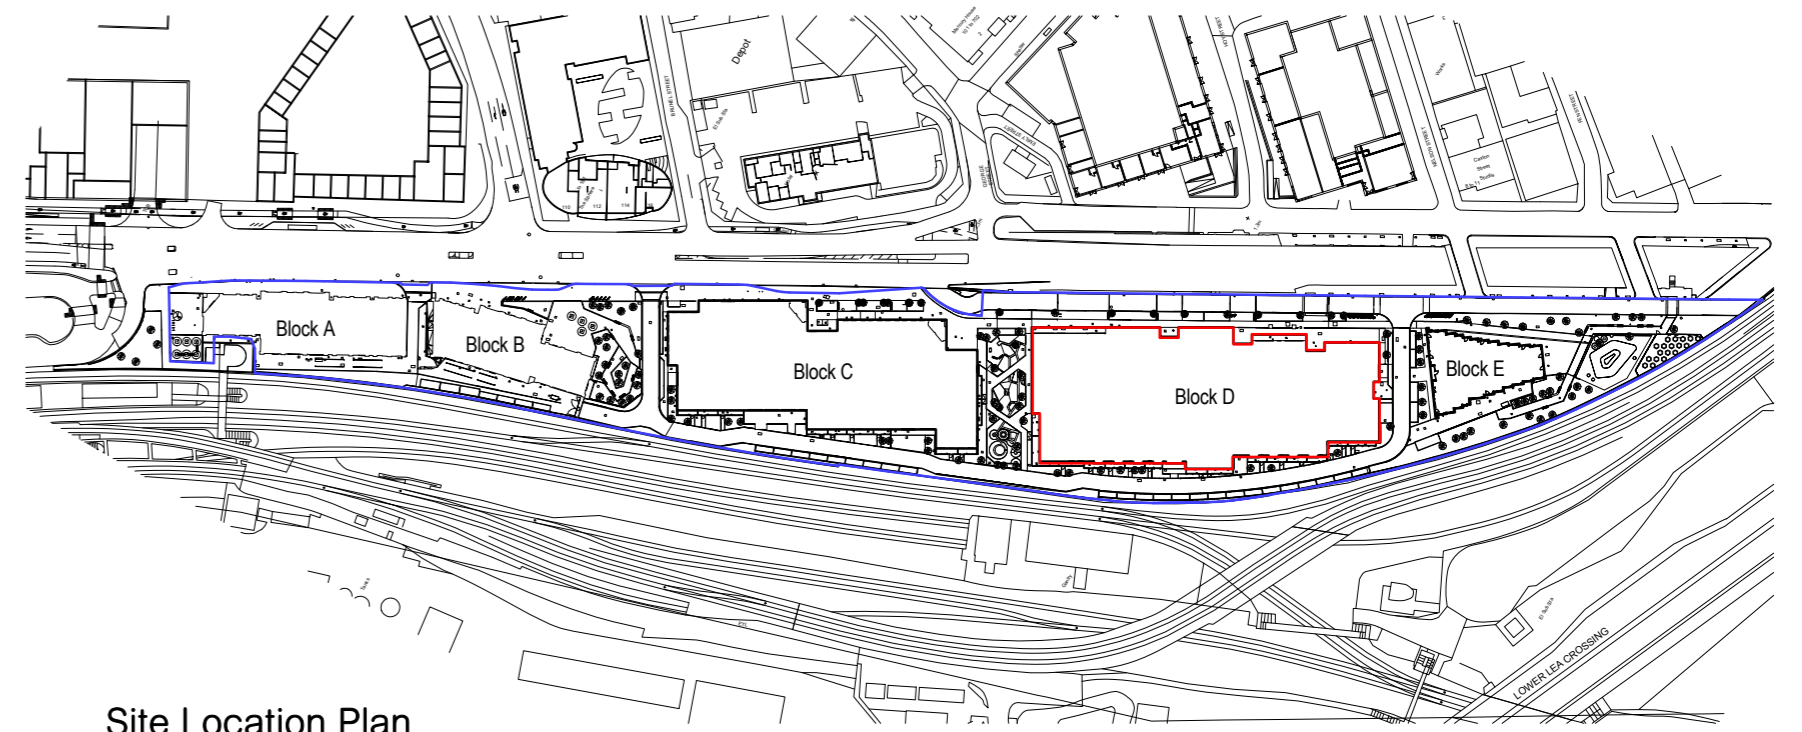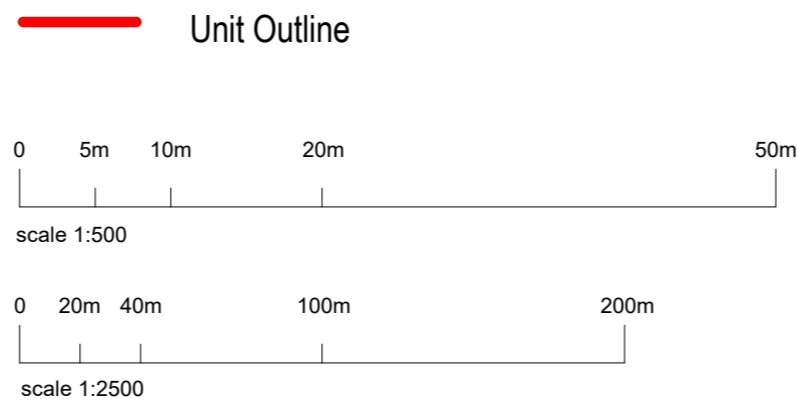


Site Location Plan
1 : 2500

		Revisions	
C1	01/12/21	CR	Commercial Lease Plans Issue

project name: **M9011 Brunel Street**
drawing reference: Block D - Commercial Unit D1 - Lease Plan
document reference: 1582-9011_HUN_ZD_00_DR_A_10-D6001 C1
status: **FOR INFORMATION**
cad ref: C:\Users\C.Rooney\OneDrive - Hunters\01 Projects\1582-M9011-HUN-D-ZZ-M3-A-XX-0001_c.rooney\ALW3X(Recovery).rvt




date: 12/01/21
sheet: drawn: CR
scale: As indicated @ A2 checked:
Use figured dimensions only. All levels and dimensions to be checked on site. This drawing is to be read in conjunction with all other relevant drawings and specifications. Hunters is a trading name of Hunter & Partners Limited. © Hunter & Partners Limited. All rights reserved.

hunters
Space One Beadon Road
London W6 0EA
T 020 8237 8200
F 020 8741 2814
mail@hunters.co.uk
www.hunters.co.uk

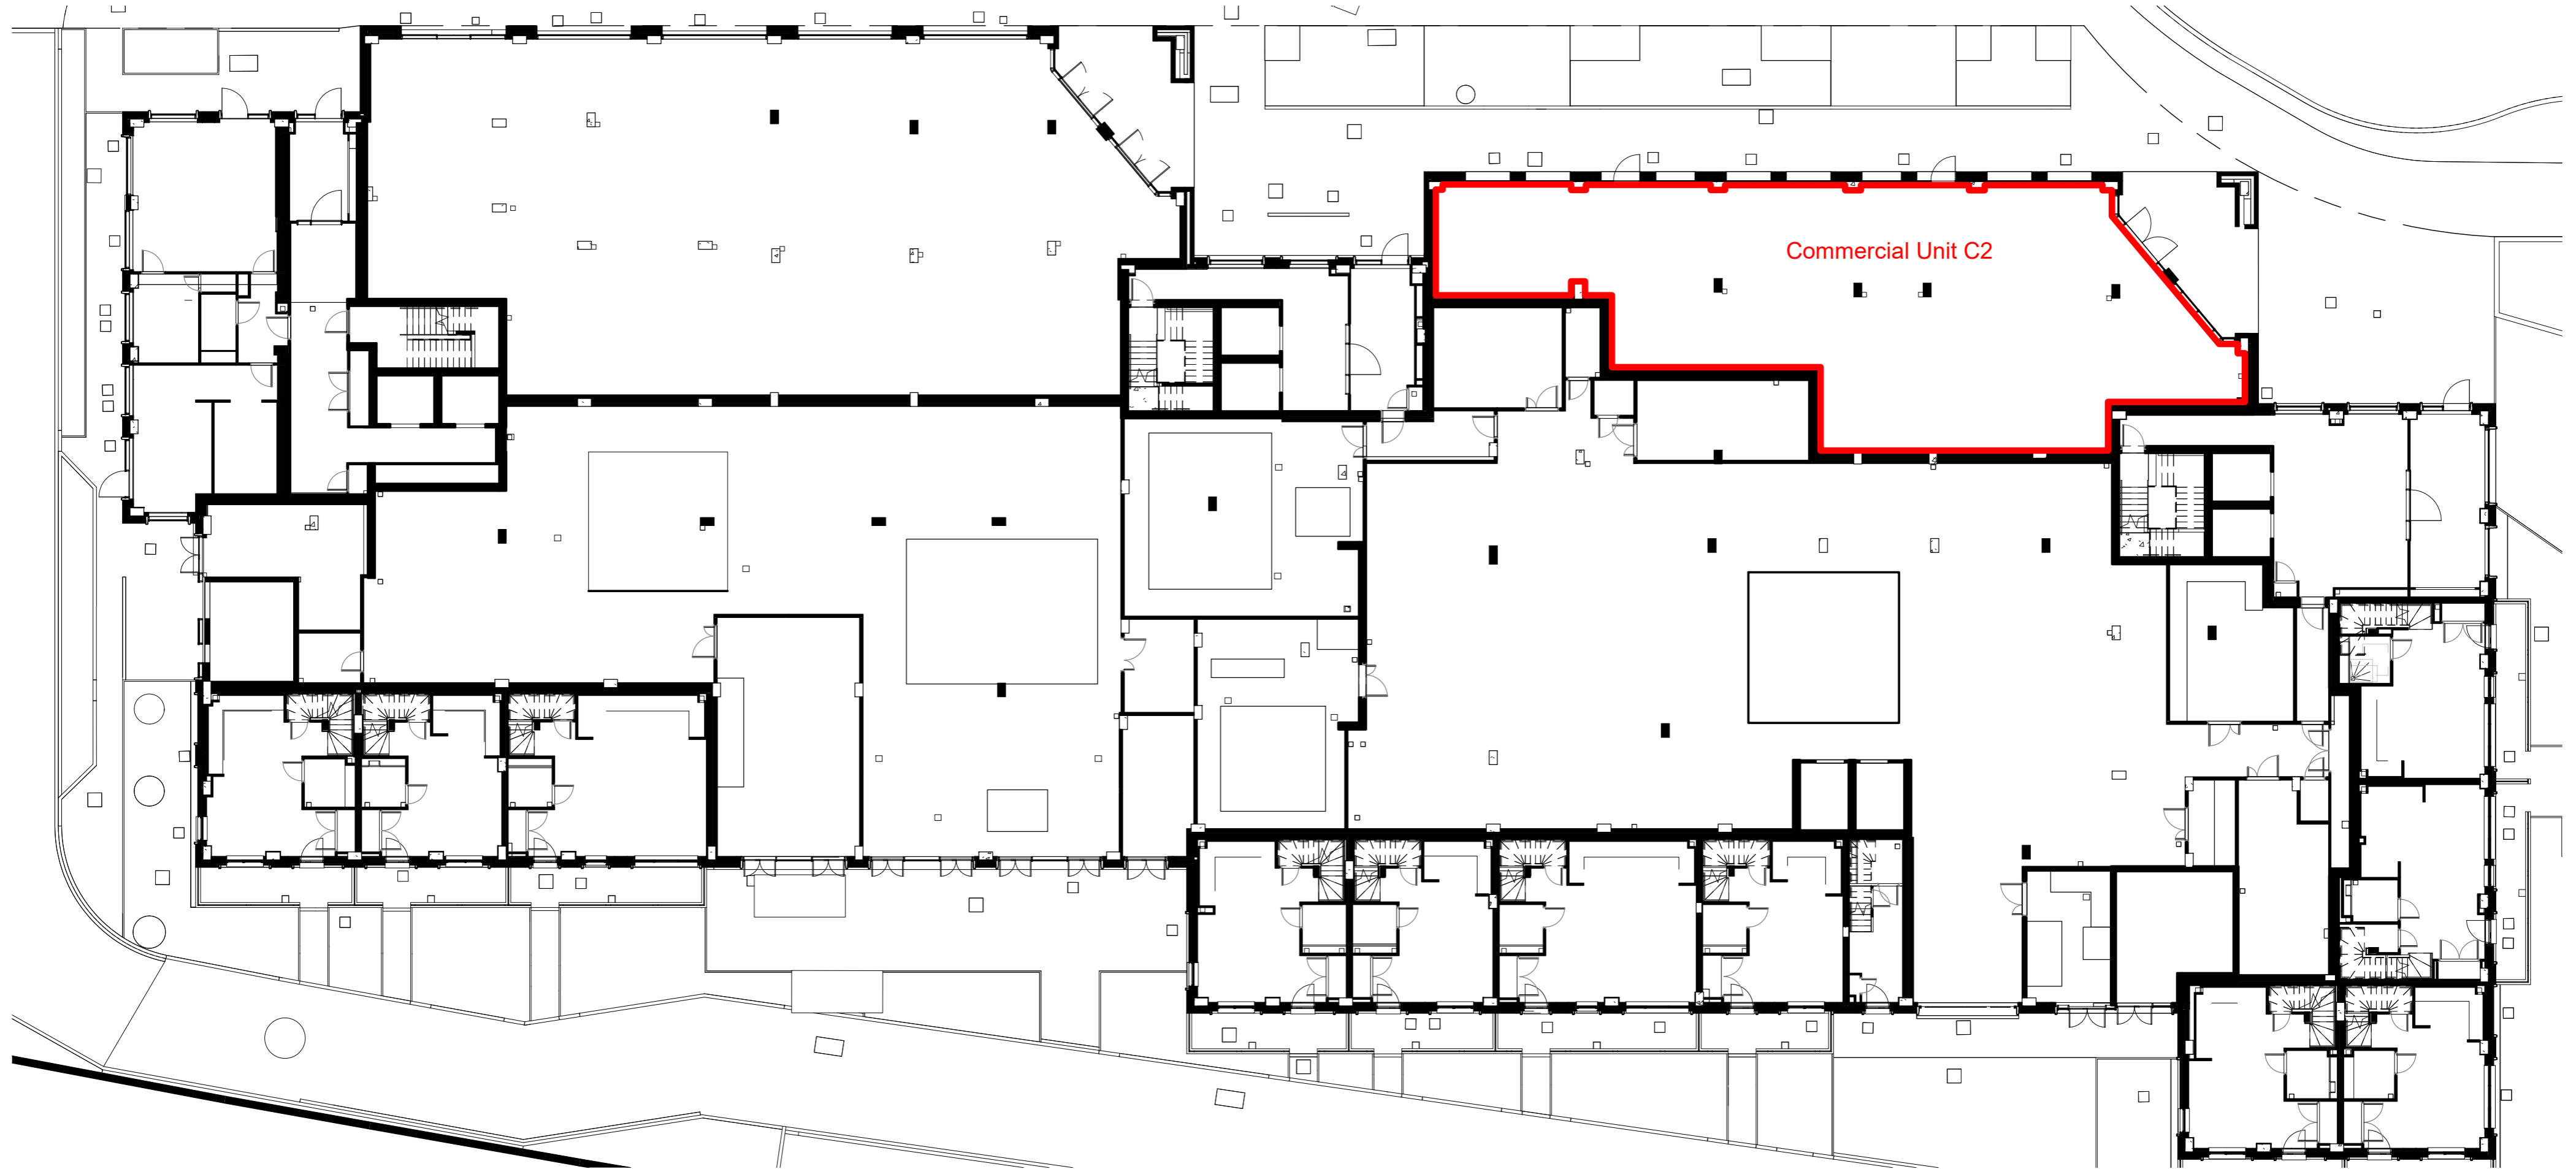

Block C Lease Plan - Ground Floor Cores
1 : 200

 Unit Outline

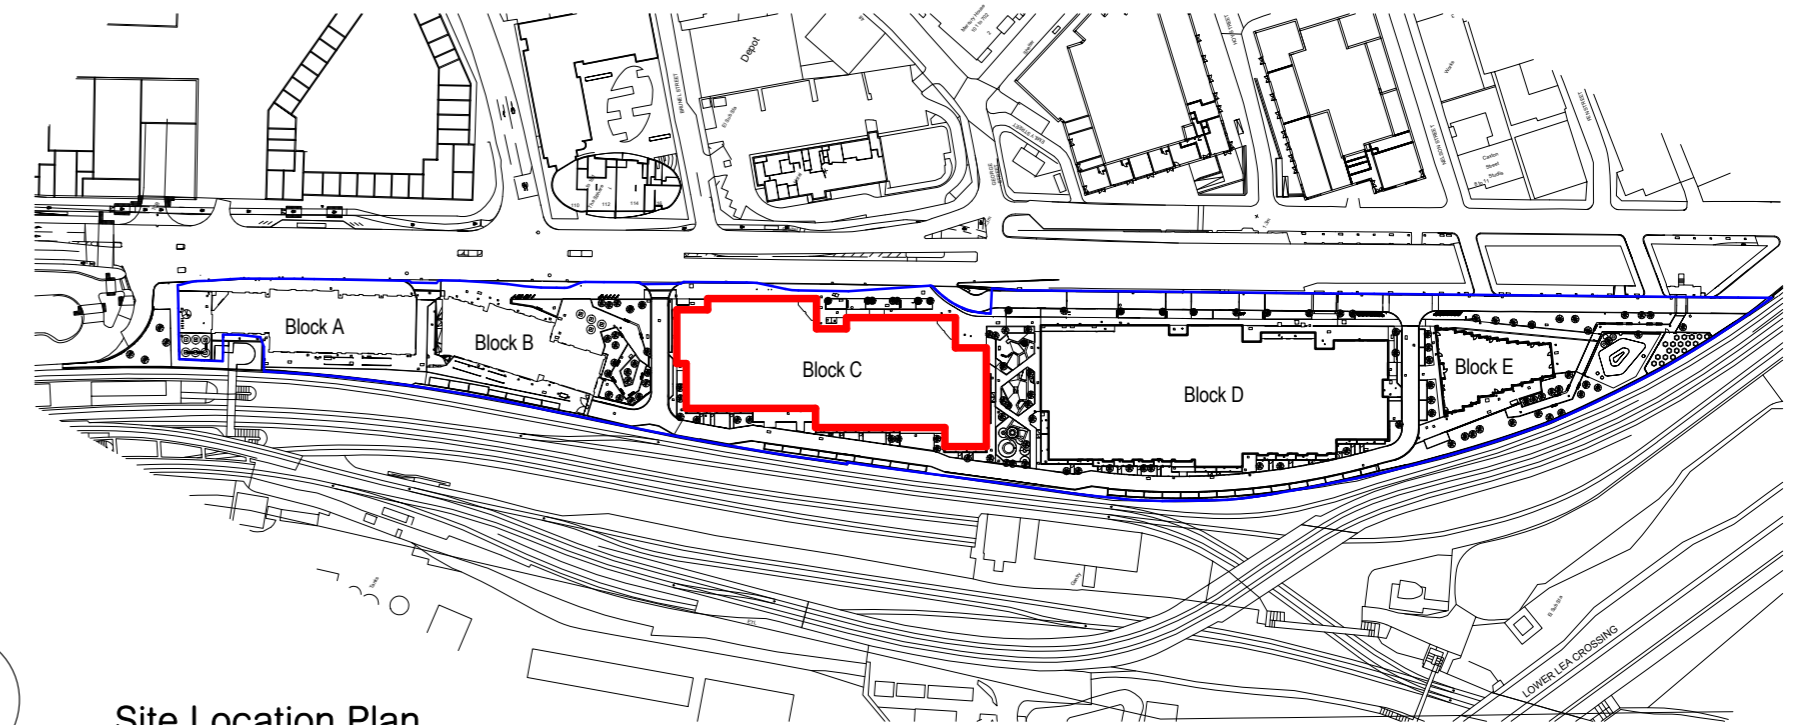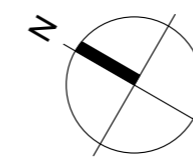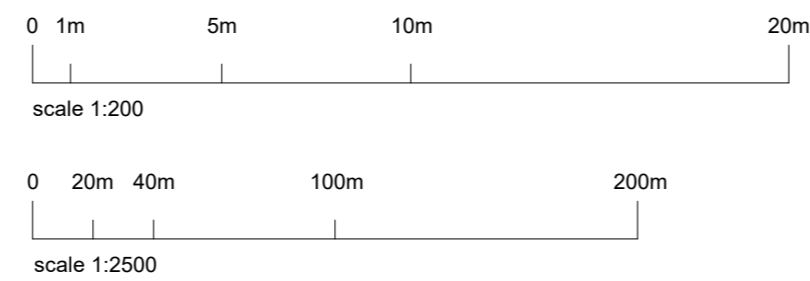

Site Location Plan
1 : 2500


Revisions	
C1	01/12/21 CR Commercial Unit Leasehold Issue

project name: **M9011 Brunel Street**
drawing reference: **Block C - Commercial Unit C2 - Lease Plan**
document reference: **1582-1582-9011_ZC_00_DR_A_10-C60002 C1**
status: **CONSTRUCTION**
cad ref: C:\Revit Local\1582-M9011-HUN-C-ZZ-M3-A-XX-0001_c.rooneyALW3X.rvt

date: 12/01/21
sheet: **As indicated @ A2**
drawn: Designer
checked: Checker

Use figured dimensions only. All levels and dimensions to be checked on site. This drawing is to be read in conjunction with all other relevant drawings and specifications. Hunters is a trading name of Hunter & Partners Limited. © Hunter & Partners Limited. All rights reserved.

hunters
Space One Beadon Road
London W6 0EA
T 020 8237 8200
F 020 8741 2814
mail@hunters.co.uk
www.hunters.co.uk

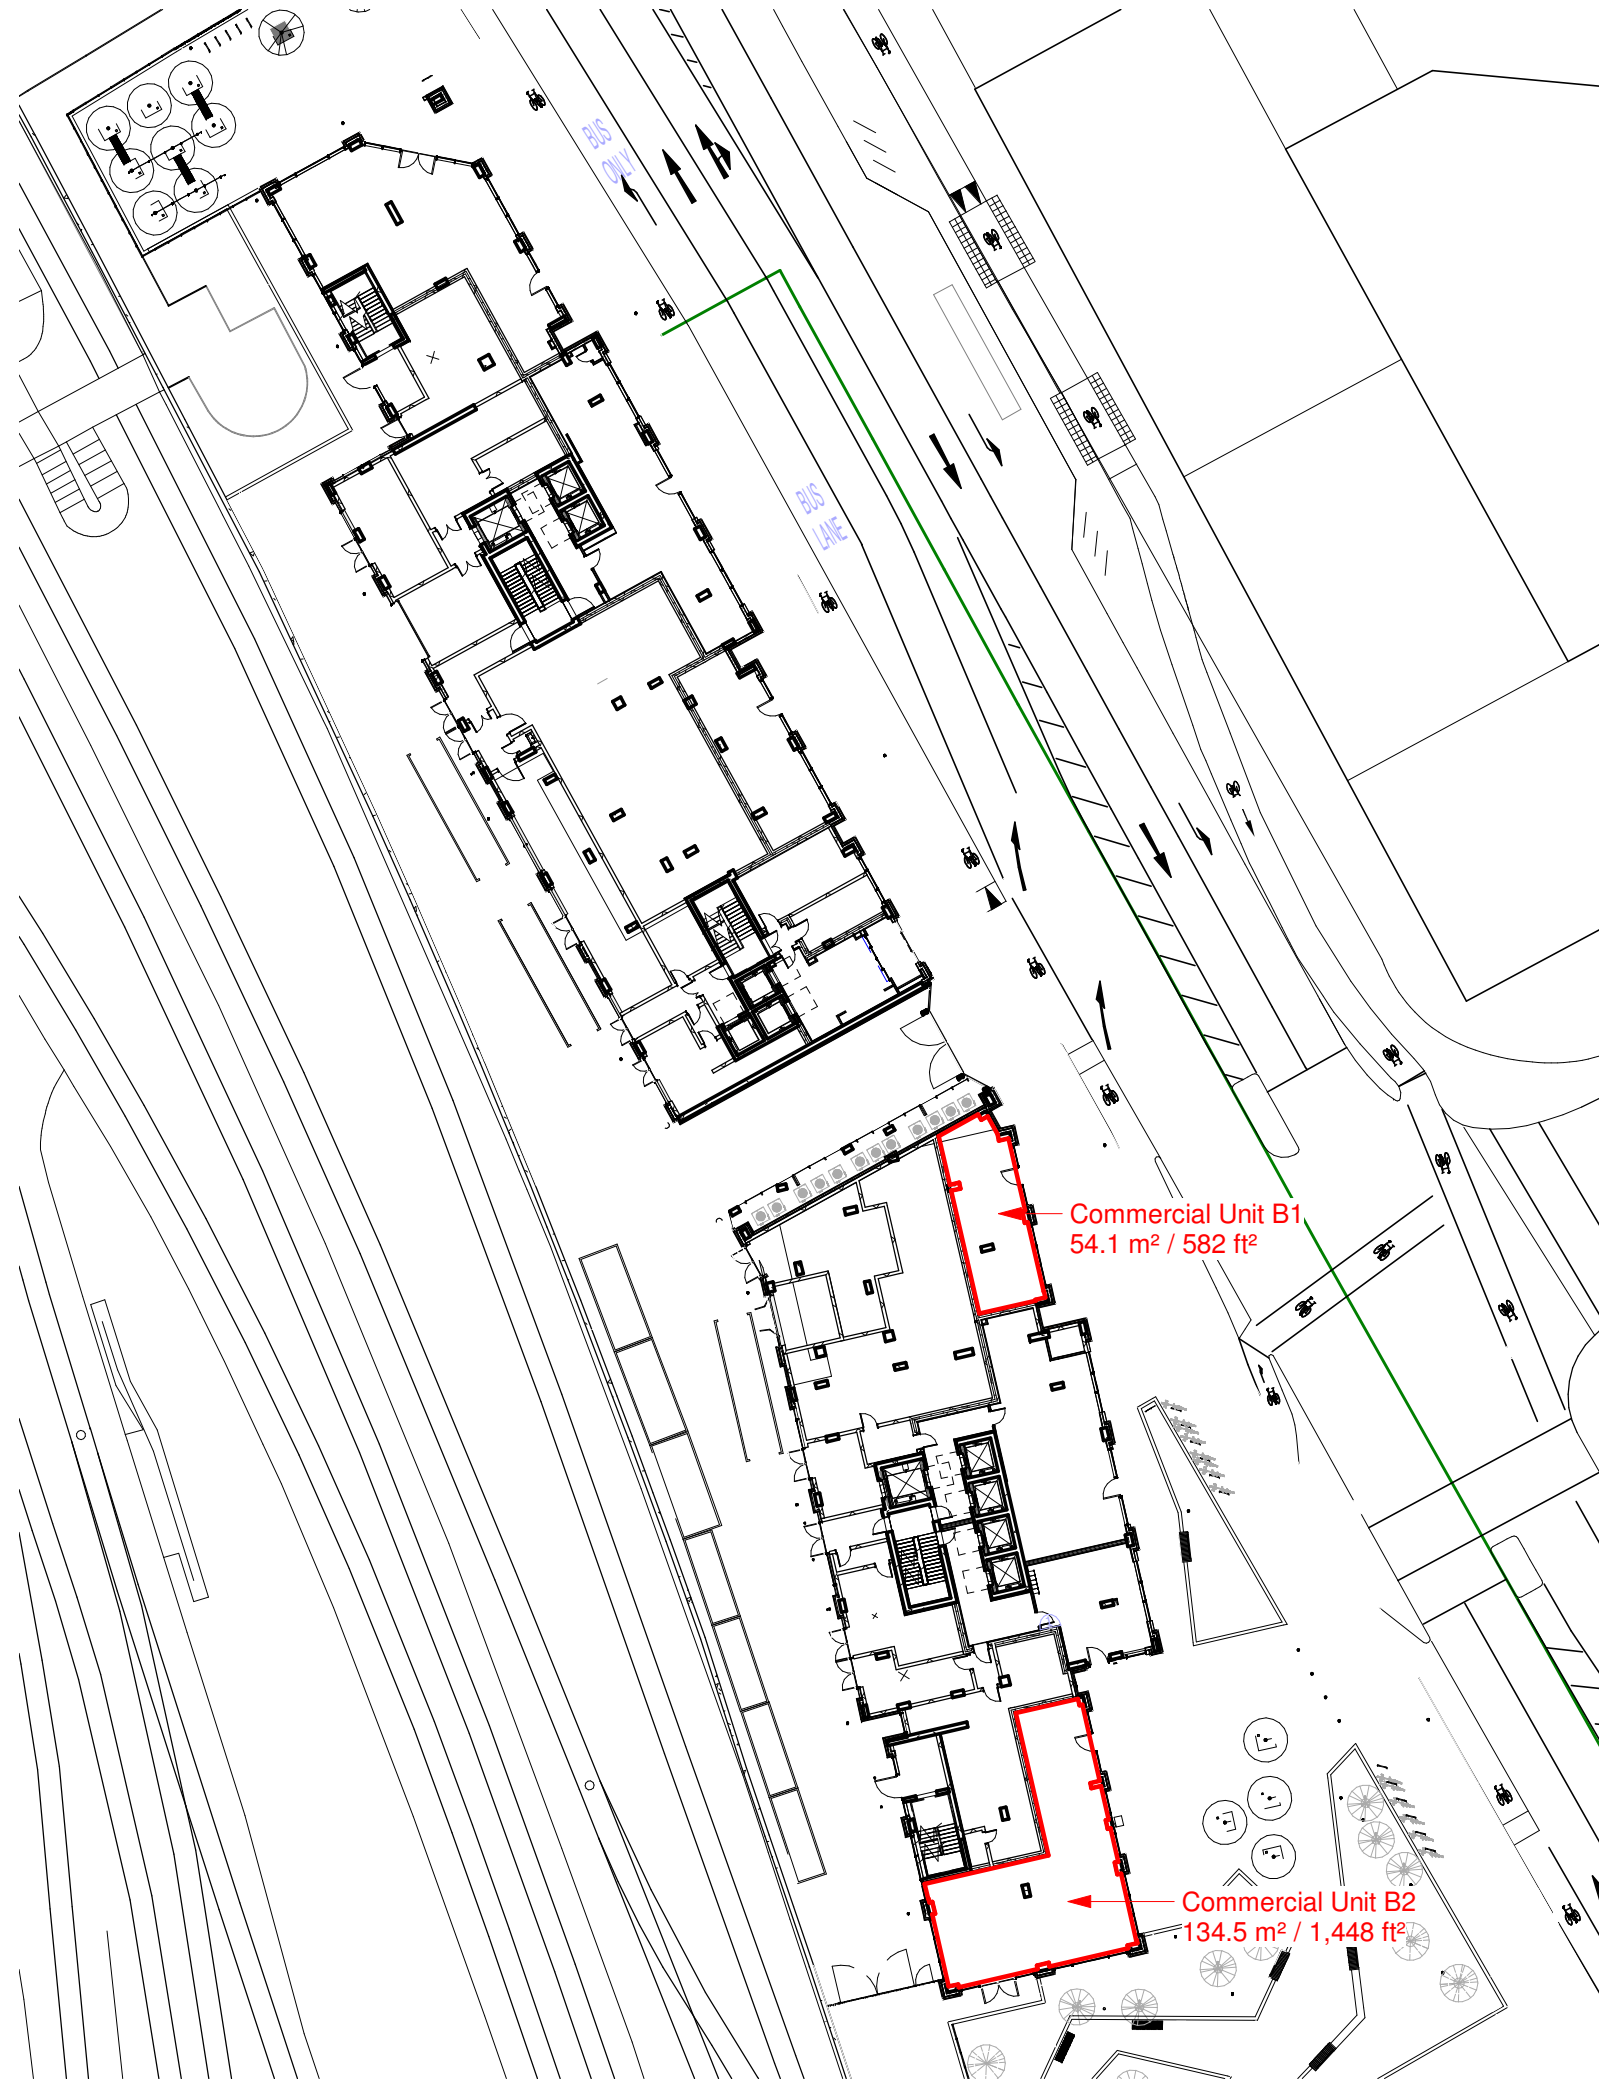

Drawing Original Size
A3

Notes
Unless indicated, this drawing is for information only and should not be used for construction. Do not scale, use figured dimensions only. All dimensions to be checked on site. This drawing should be printed and read at the original size, as stated above. Cartwright Pickard Architects accepts no responsibility for errors that occur as a result of reviewing this drawing at any other size.

Cartwright Pickard Architects prepared this drawing using Revit 2020.2 and does not accept liability for any loss or degradation of that information held in the drawing resulting from the translation from the original file format to any other file format or from the recipients reading of it in any other programme or an earlier version of the programme referred to above. Cartwright Pickard Architects accepts no liability for use of this drawing by parties other than the party for whom it was prepared or for purposes other than those for which it was prepared.

DWG Issues

When this drawing is issued in DWG format it is an uncontrolled version and is provided to enable the recipient to prepare its own documents/drawings for which it is solely responsible. It is based on background information current at the time of issue. Cartwright Pickard Architects accepts no liability for any alterations to, additions to or discrepancies arising out of changes to such background information which occur after it has been issued by Cartwright Pickard Architects.

Drawing Revisions

Date:	Rev:	Note:	Check:
24.11.21	C1	First Issue	DR
14.12.21	C2	Areas added	DR

CARTWRIGHT
PICKARD

Client
Opal (Silvertown) LLP

Project
734S Brunel Street Works

Building Name
HEARTWELL BUILDING

Drawing Title
Lease Plans - Block B - Commercial Units

Scale
1:500 @ A3

Drawing Created
Nov 21

Revision


C2

Drawing No.

1582-734S-CPA-AB-00-DR-A-10-1257

London Office
1 Canal Side Studios
8-14 St Pancras Way
London NW1 0QG
Tel 020 7554 3830

cartwrightpickard.com
© Cartwright Pickard Architects Ltd.

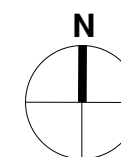



Drawing Original Size
A3

Notes
Unless indicated, this drawing is for information only and should not be used for construction. Do not scale, use figured dimensions only. All dimensions to be checked on site. This drawing should be printed and read at the original size, as stated above. Cartwright Pickard Architects accepts no responsibility for errors that occur as a result of reviewing this drawing at any other size.

Cartwright Pickard Architects prepared this drawing using Revit 2020.2 and does not accept liability for any loss or degradation of that information held in the drawing resulting from the translation from the original file format to any other file format or from the recipients reading of it in any other programme or an earlier version of the programme referred to above. Cartwright Pickard Architects accepts no liability for use of this drawing by parties other than the party for whom it was prepared or for purposes other than those for which it was prepared.

DWG Issues

When this drawing is issued in DWG format it is an uncontrolled version and is provided to enable the recipient to prepare its own documents/drawings for which it is solely responsible. It is based on background information current at the time of issue. Cartwright Pickard Architects accepts no liability for any alterations to, additions to or discrepancies arising out of changes to such background information which occur after it has been issued by Cartwright Pickard Architects.

Drawing Revisions

Date:	Rev:	Note:	Check:
24.11.21	C1	First Issue	DR
14.12.21	C2	Areas added	DR

**CARTWRIGHT
PICKARD**

Client
Opal (Silvertown) LLP

Project
734S Brunel Street Works

Building Name
HEARTWELL BUILDING

Drawing Title
Lease Plans - Block A - Commercial Units

Scale
1:500 @ A3

Drawing Created
Nov 21

Revision

C2

Drawing No.

1582-734S-CPA-AB-00-DR-A-10-1255

London Office
1 Canal Side Studios
8-14 St Pancras Way
London NW1 0QG
Tel 020 7554 3830

cartwrightpickard.com
© Cartwright Pickard Architects Ltd.

